


No 3
Robert
St.

WC2

1st Floor

2,759 sq ft / 256 sq m

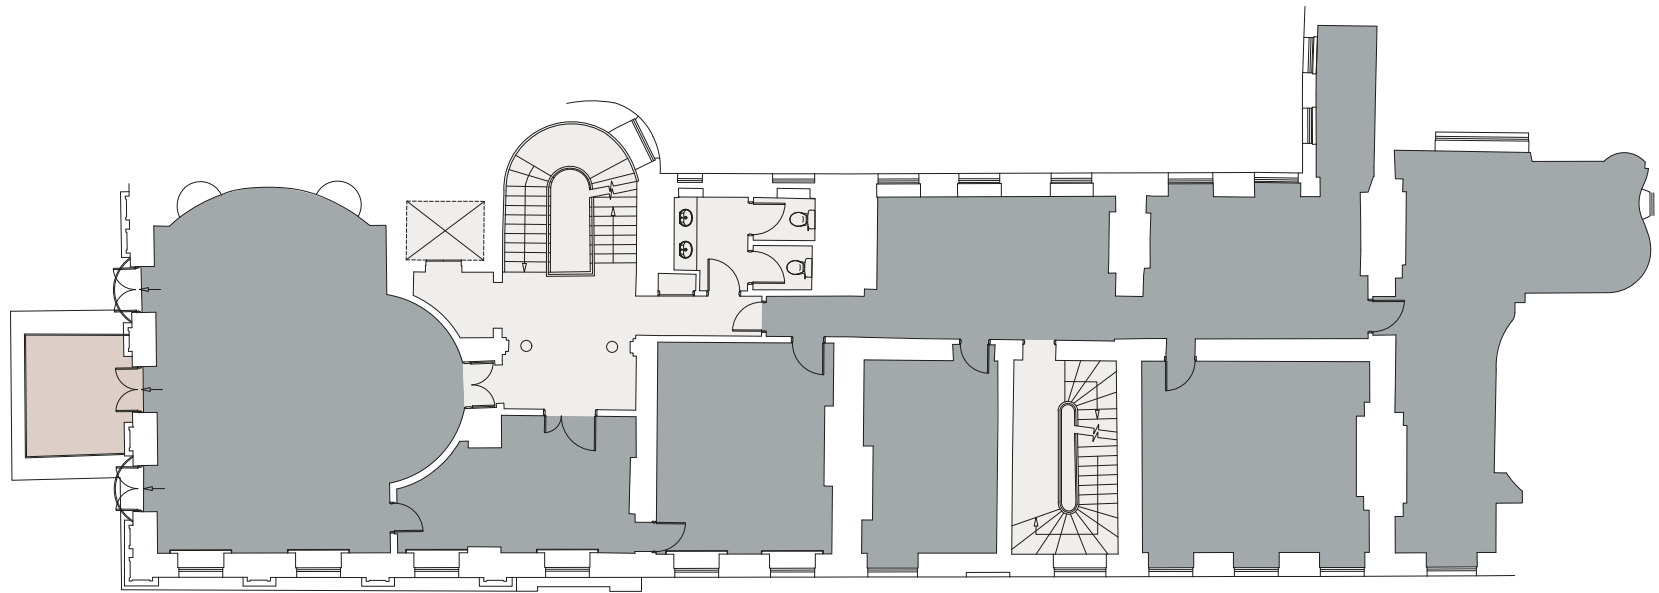

Robert Street

■ Lettable space ■ Terrace ■ Core

For indicative purposes only. Not to scale.




No 3
Robert
St.

WC2

2nd Floor

2,365 sq ft / 220 sq m

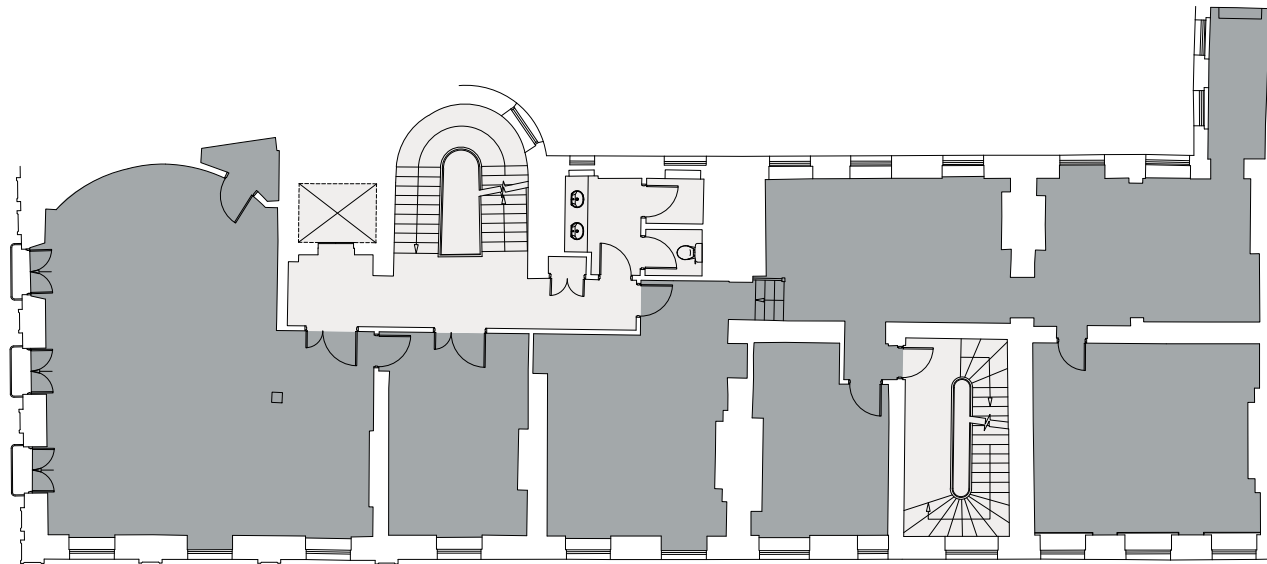

Robert Street

■ Lettable space ■ Core

For indicative purposes only. Not to scale.




North

No 3
Robert
St.

WC2

3rd Floor

2,563 sq ft / 238 sq m

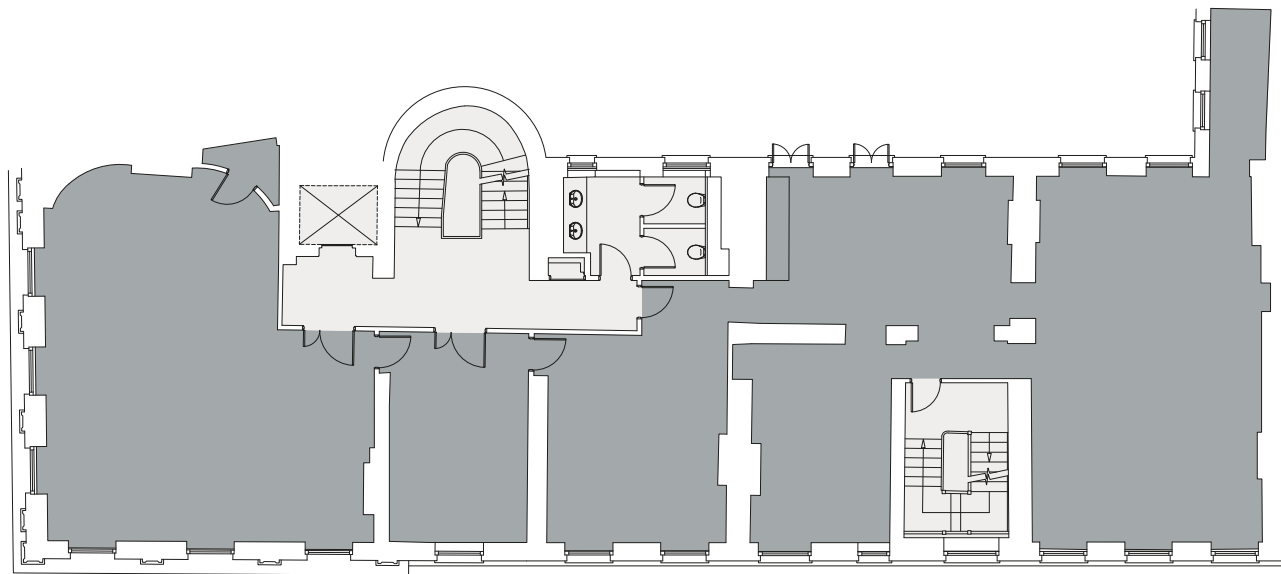

Robert Street

■ Lettable space ■ Core

For indicative purposes only. Not to scale.




No 3
Robert
St.

WC2

4th Floor

2,224 sq ft / 207 sq m

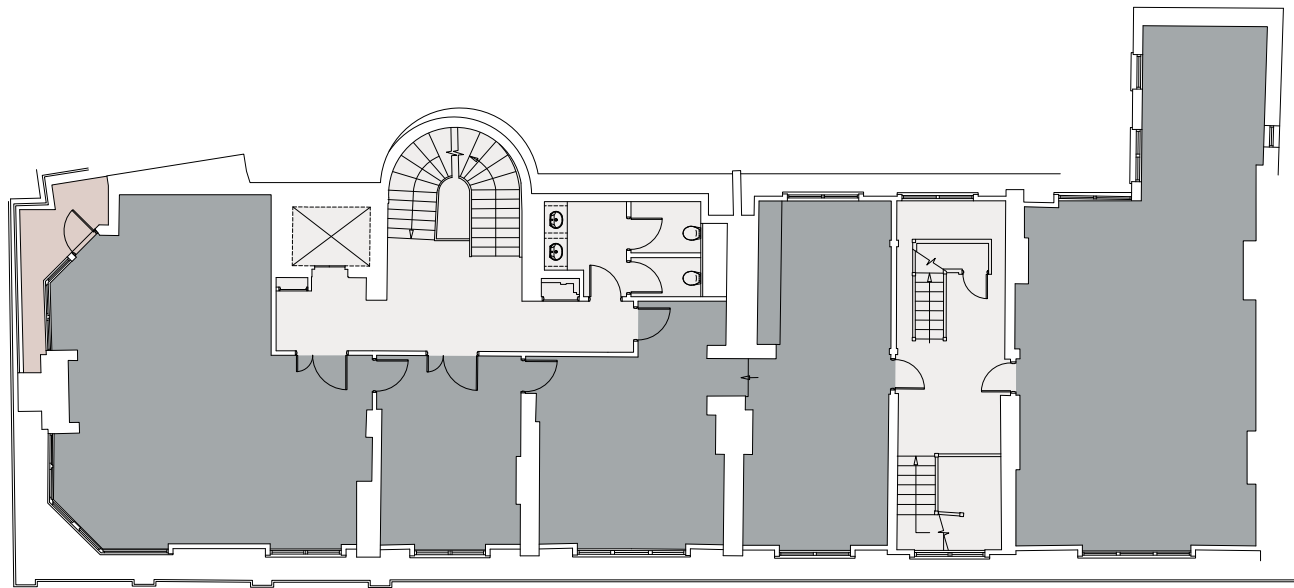


Robert Street

■ Lettable space ■ Terrace ■ Core

For indicative purposes only. Not to scale.



Roof Terraces

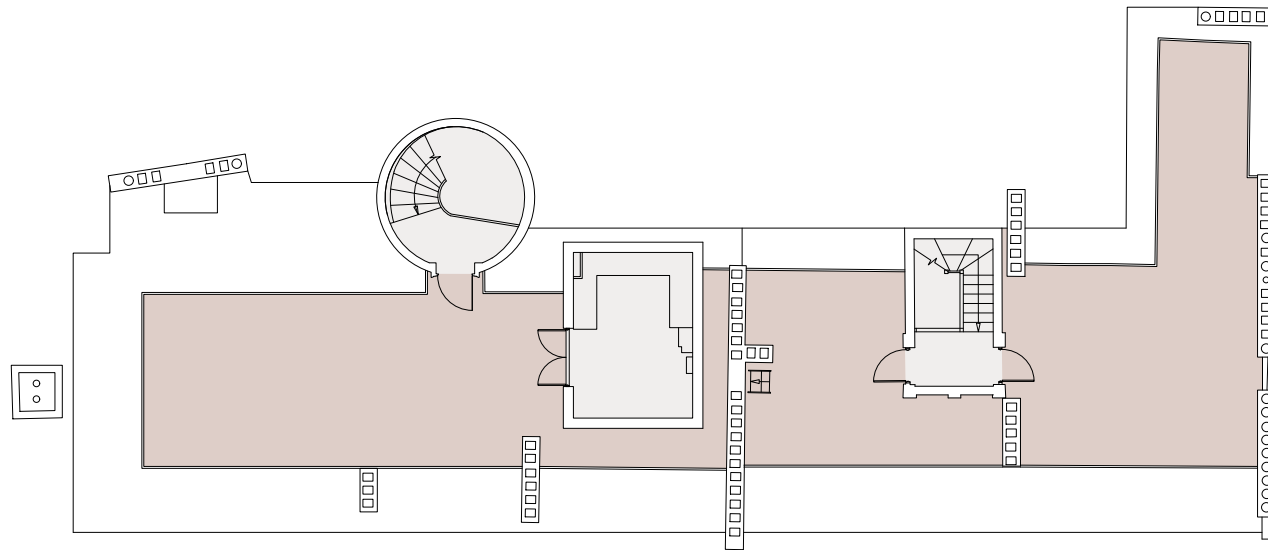

Robert Street

■ Terrace ■ Core

For indicative purposes only. Not to scale.

